


NOTES

Do not scale from drawing to accurate dimensions.


Any error or omission must be reported to Omnic Design Limited before proceeding with any work.

All displayed dimensions and levels should be verified on site by the contractor prior to commencement of work.

Copyright for all designs and drawings is owned by or is part with Omnic Design Limited in accordance with the Copyright Act.

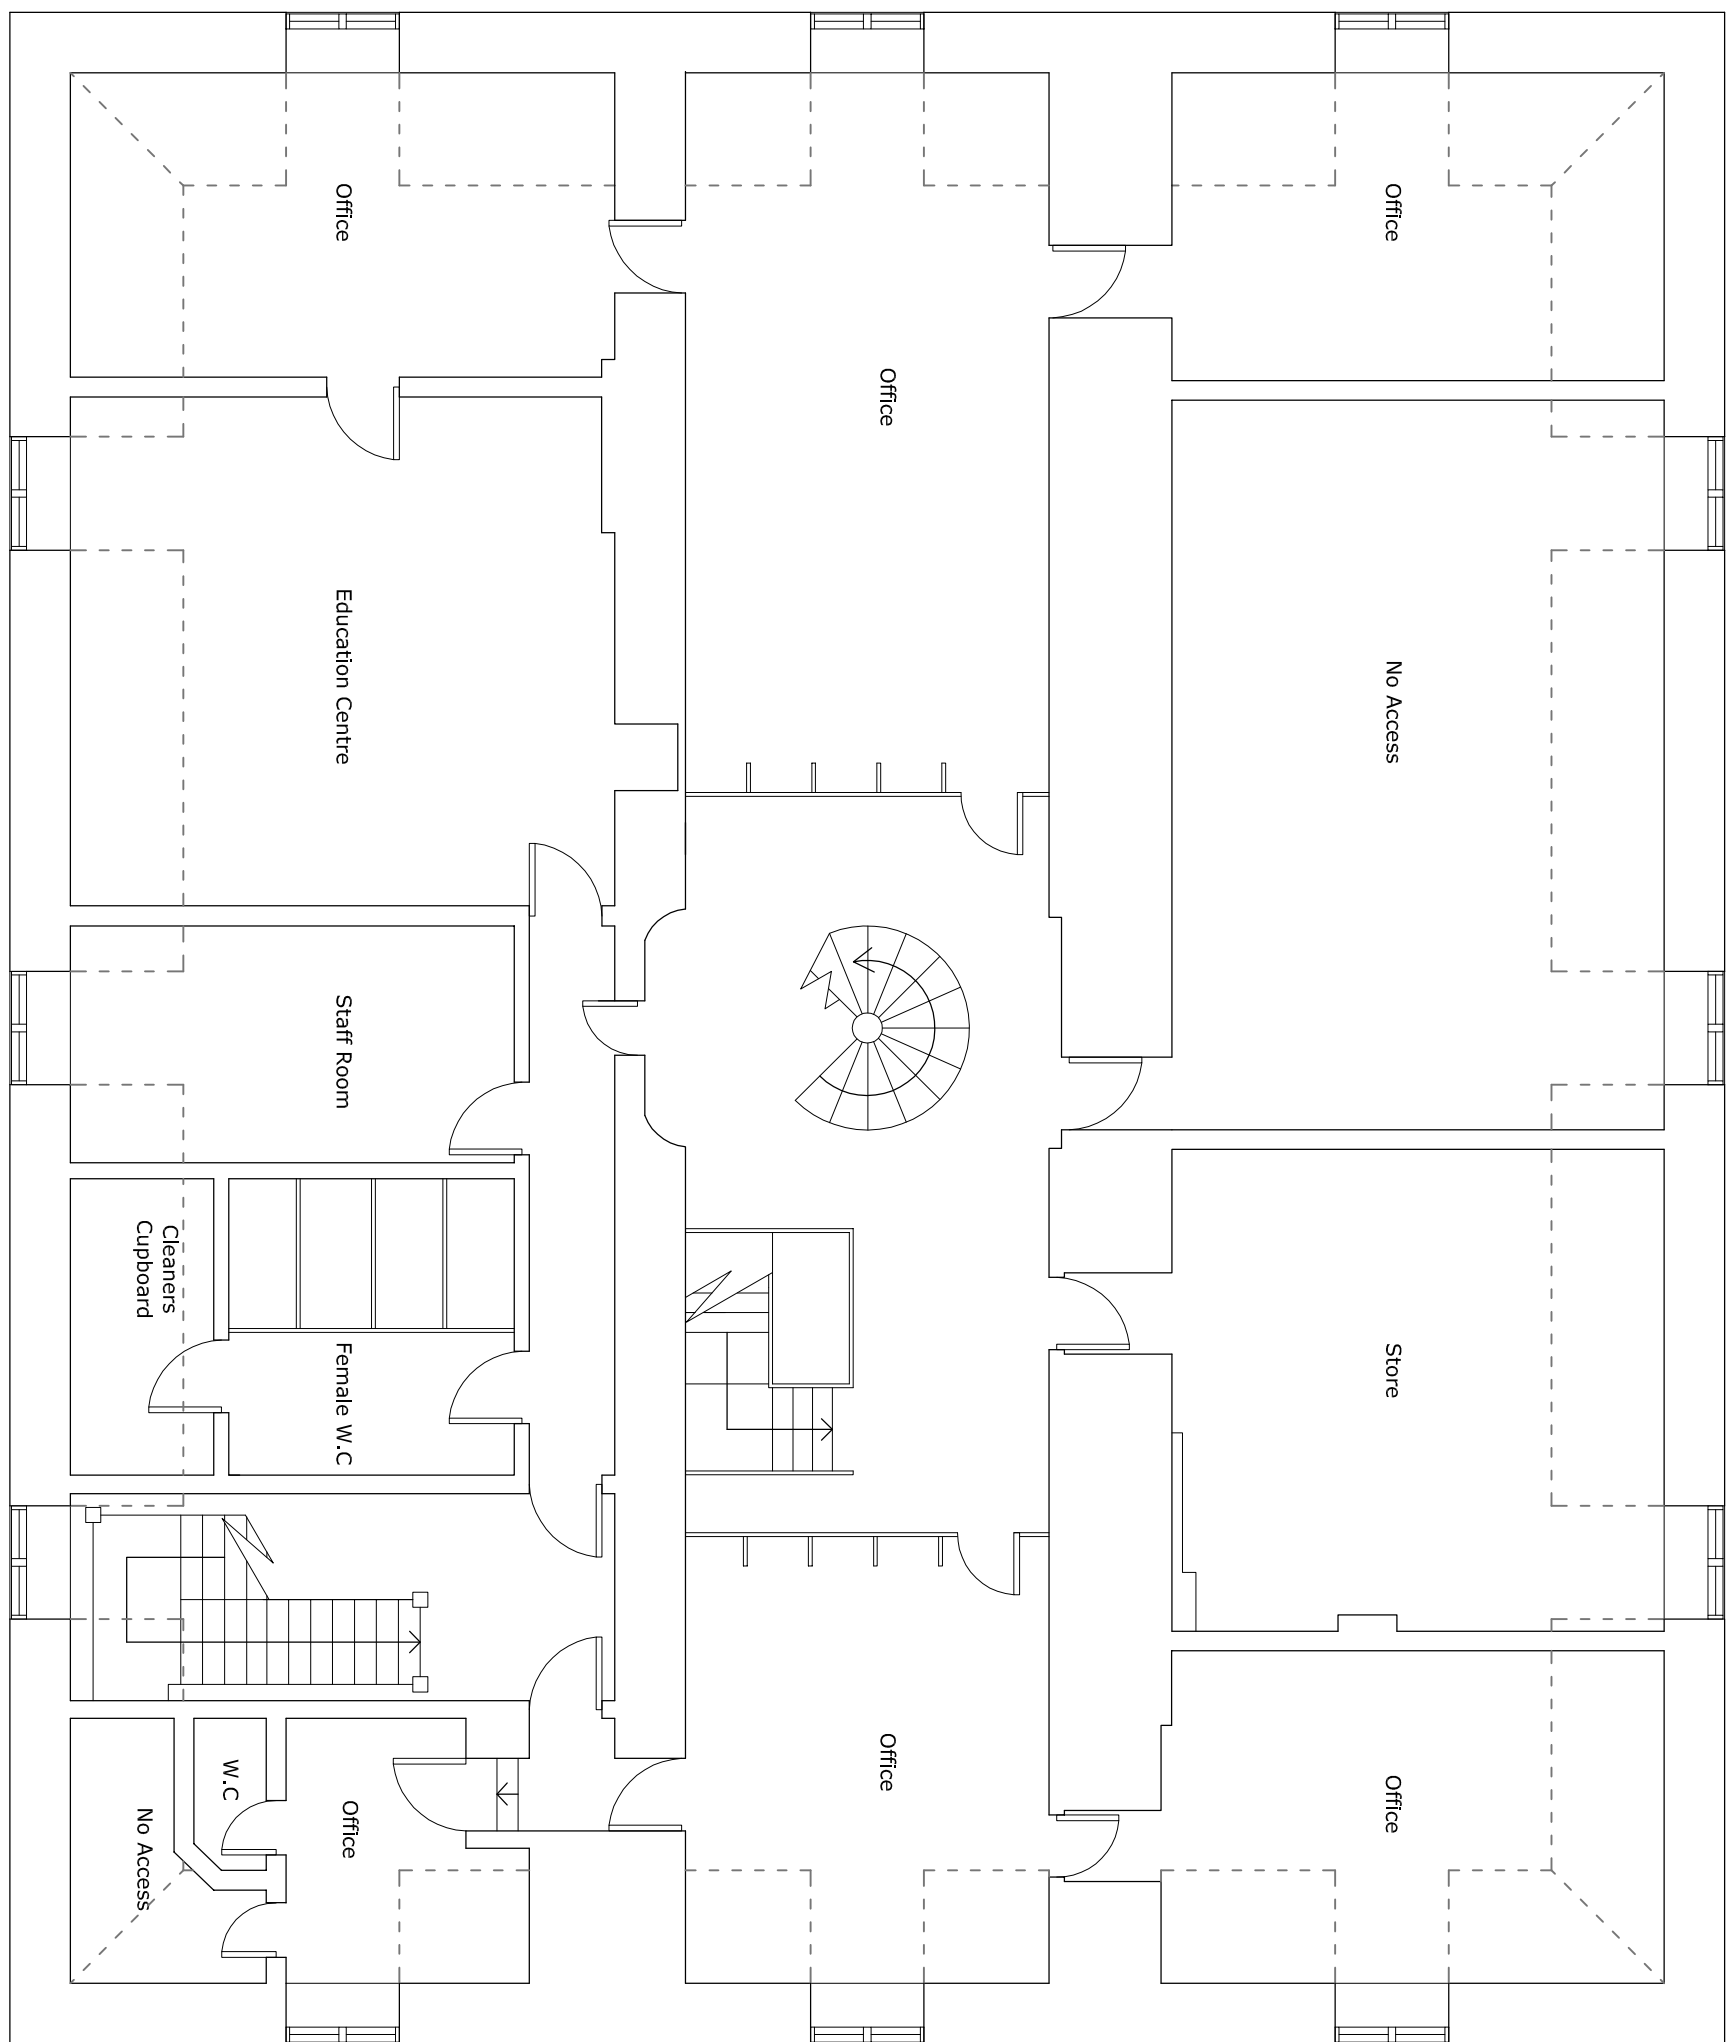

Third Floor

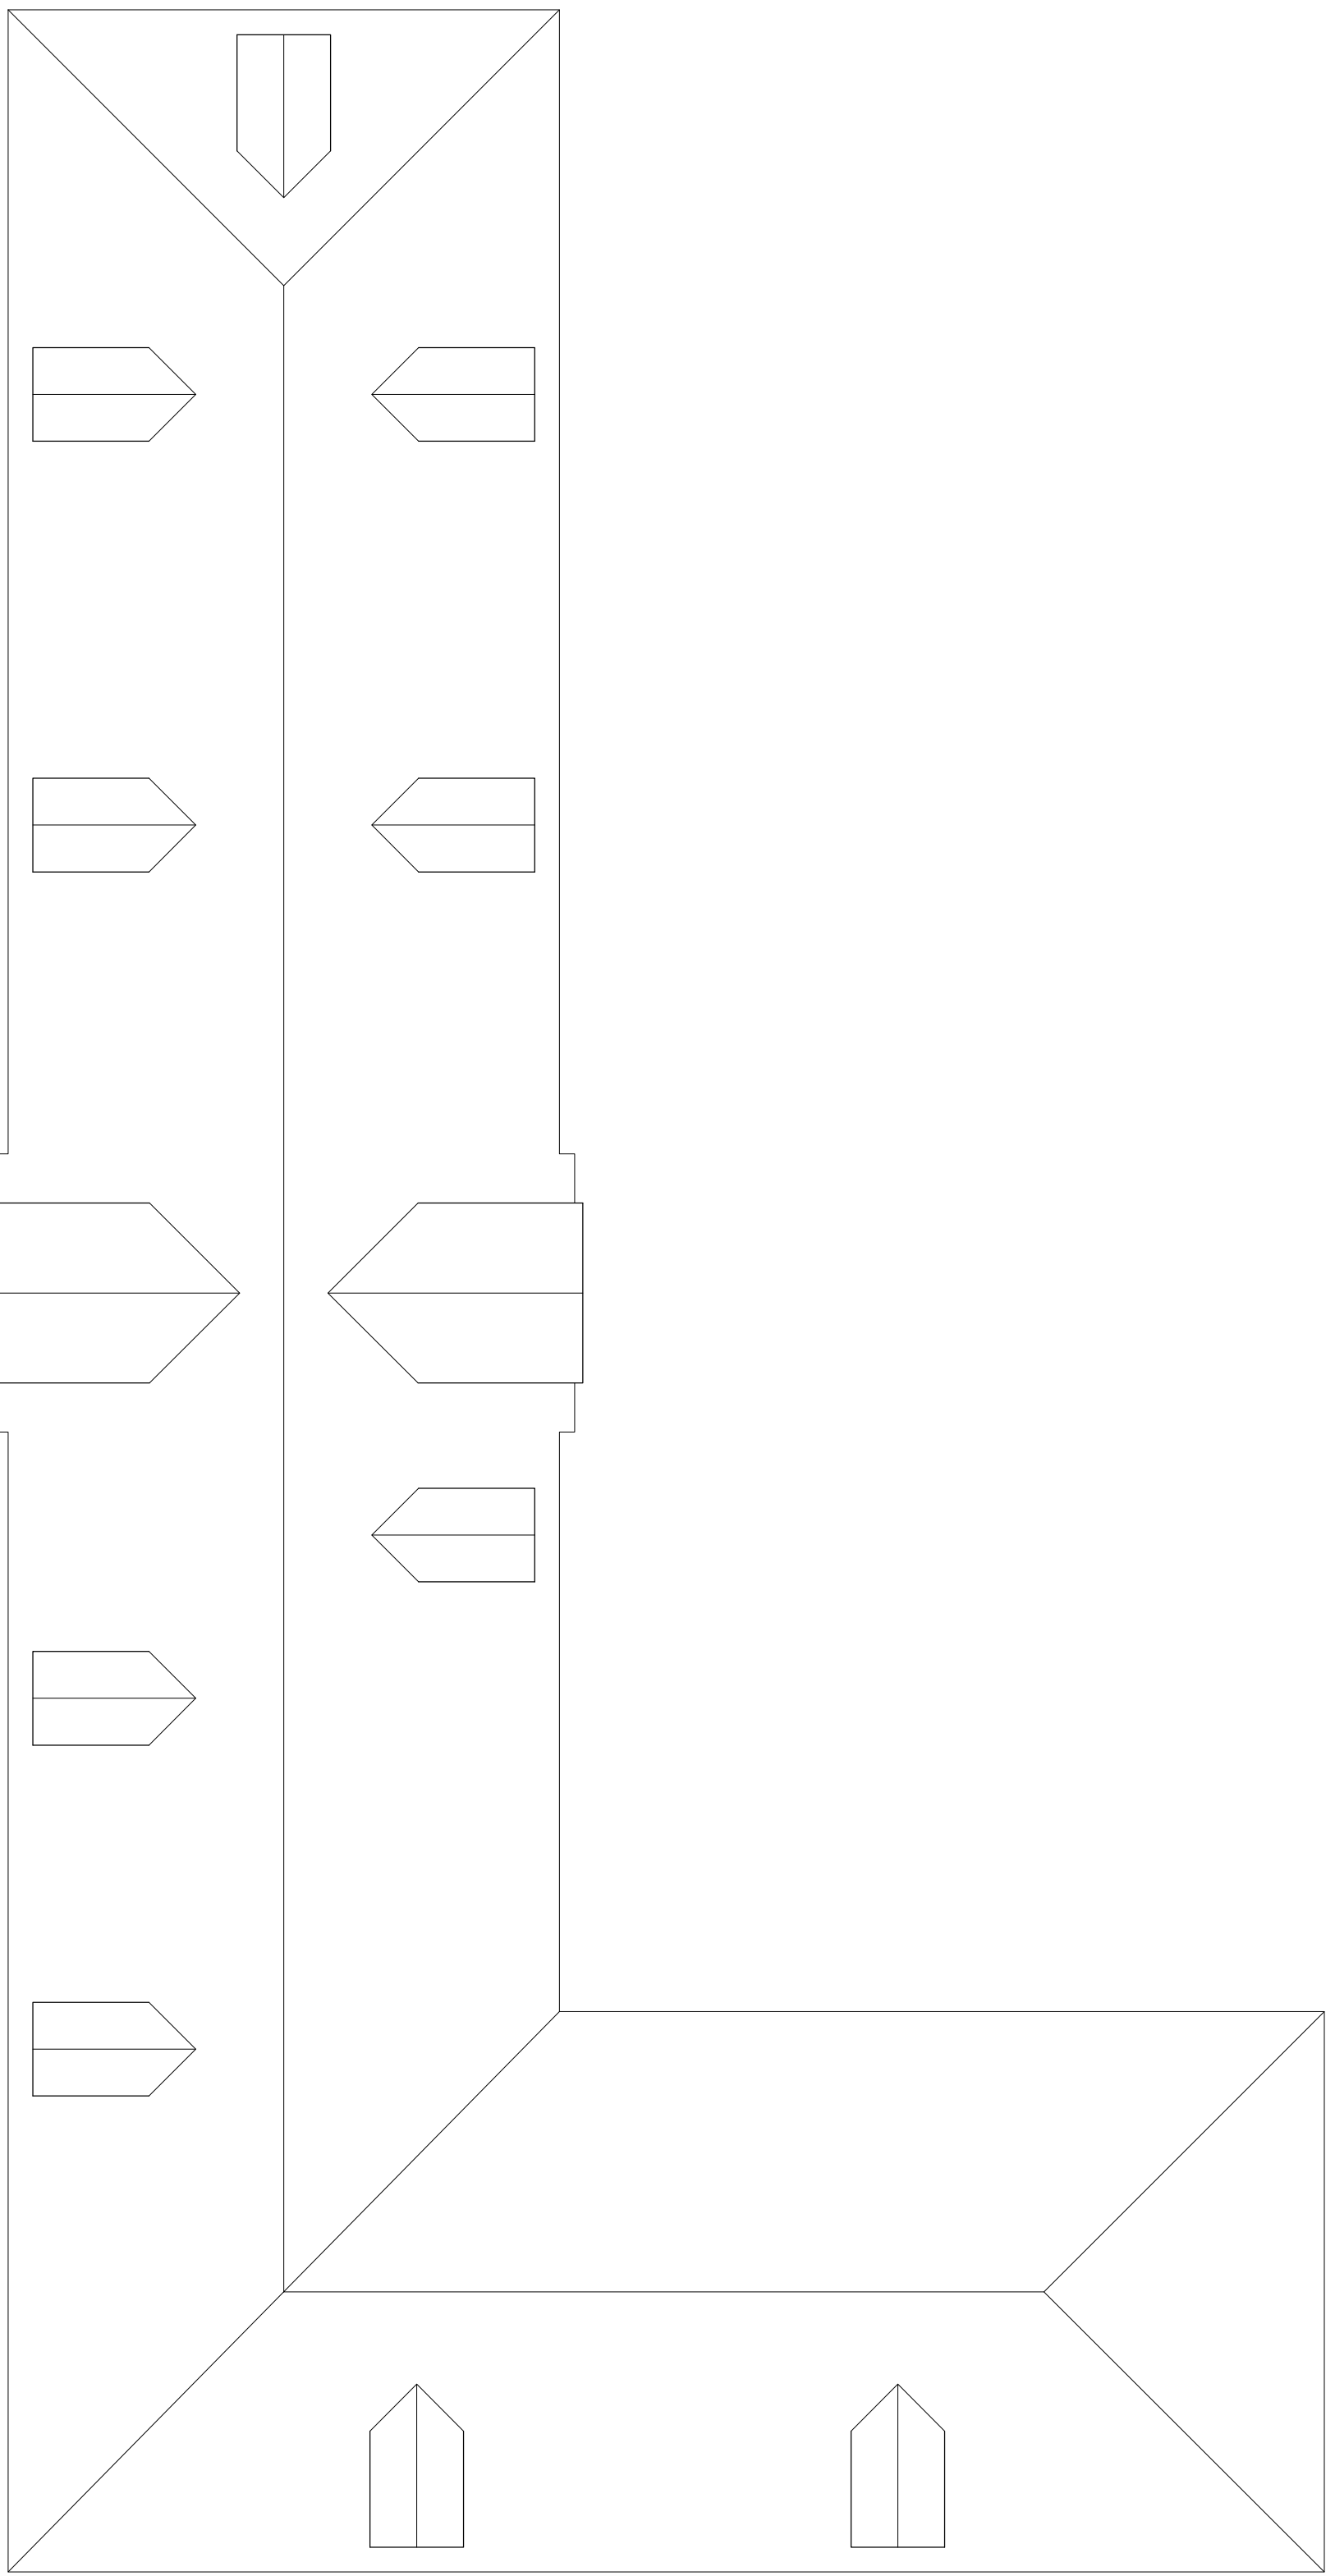


SIGNED:

NAME:

DEPARTMENT:

AS SURVEYED

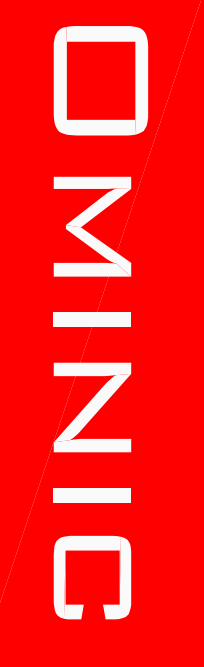

B		Height and levels added	15/07/09
A		Drawing re-scaled at 1:500 to fit on A1	14/07/09
Rev	REVISION		DATE

CLIENT

Sue Ryder Care

PROJECT

Thorp Hall
Peterborough

DESCRIPTION

Third Floor
Existing General
Arrangement

DATE	DRAWN	APPROVED
18/09/10	IDG	IDG

FILE NO	100801_THQ.dwg
SCALE	1:100 @ A0
DATE SLOTTED	
REV	

DWG NO	TH09a	REV	B
--------	-------	-----	---