

Any error or omission must be reported to Omnic Design Limited before proceeding with any work.

All displayed dimensions and levels should be verified on site by the contractor prior to commencement of work.

Copyright for all designs and drawings in whole or in part will remain with Omnicore Design Limited in accordance with The Copyright Act

DATE	DESIGN	APPROVED
18/09/10	1DG	1DG

FILE REF.

1008011_CH04WG

1:100 @ A0

DATE PLOTTED

PLOT No.

DESIGNED No.

REV.



1008004

TH003

1008003

Sue Ryder Care

Second Floor

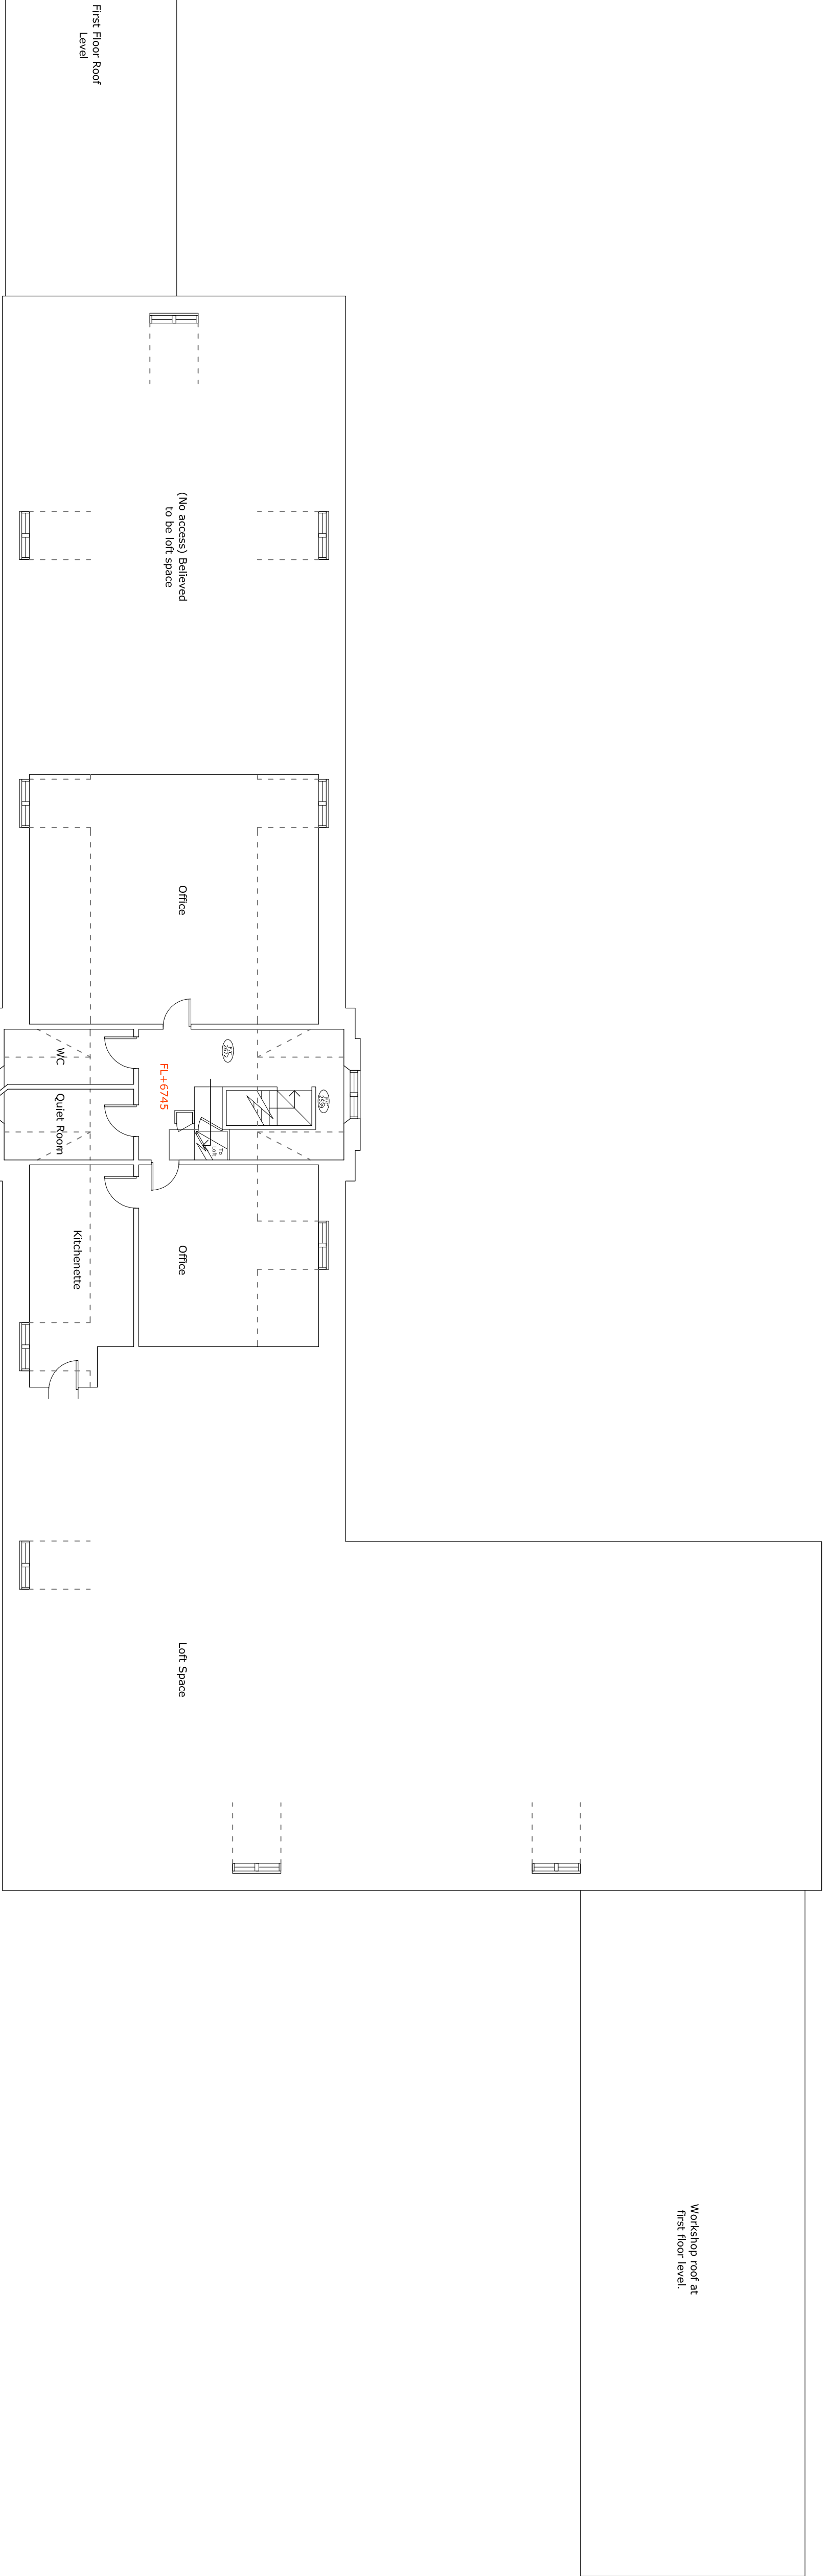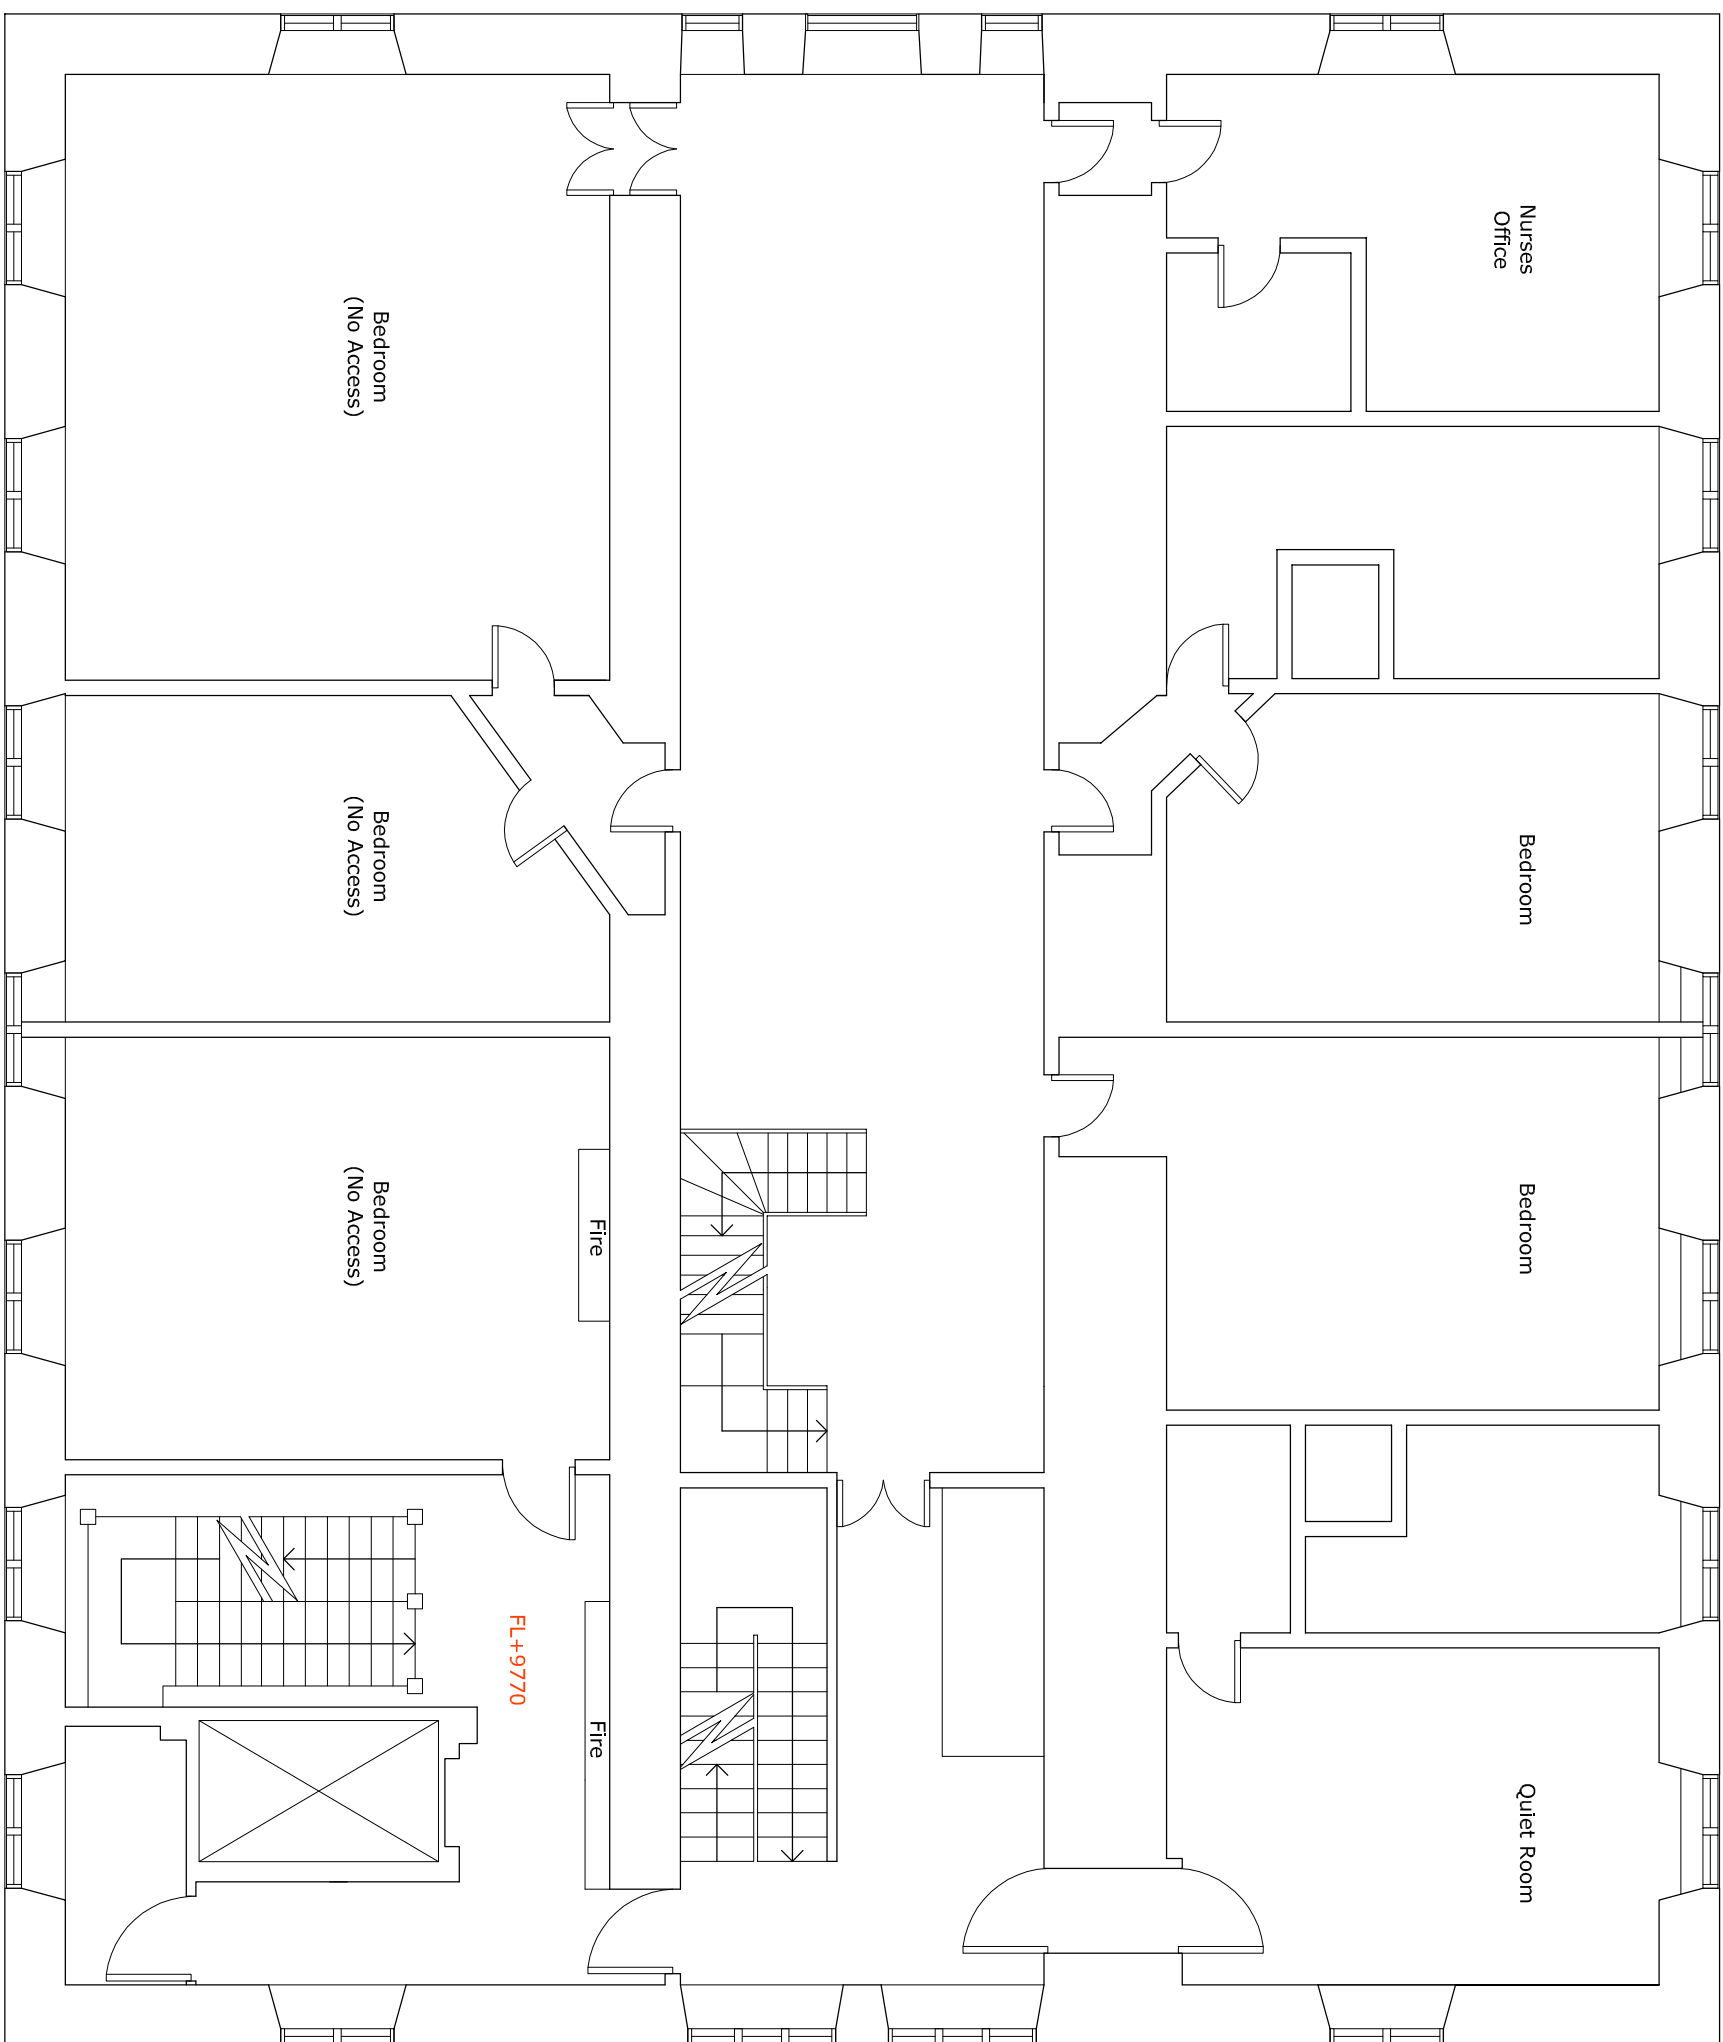

Workshop roof at
first floor level.